
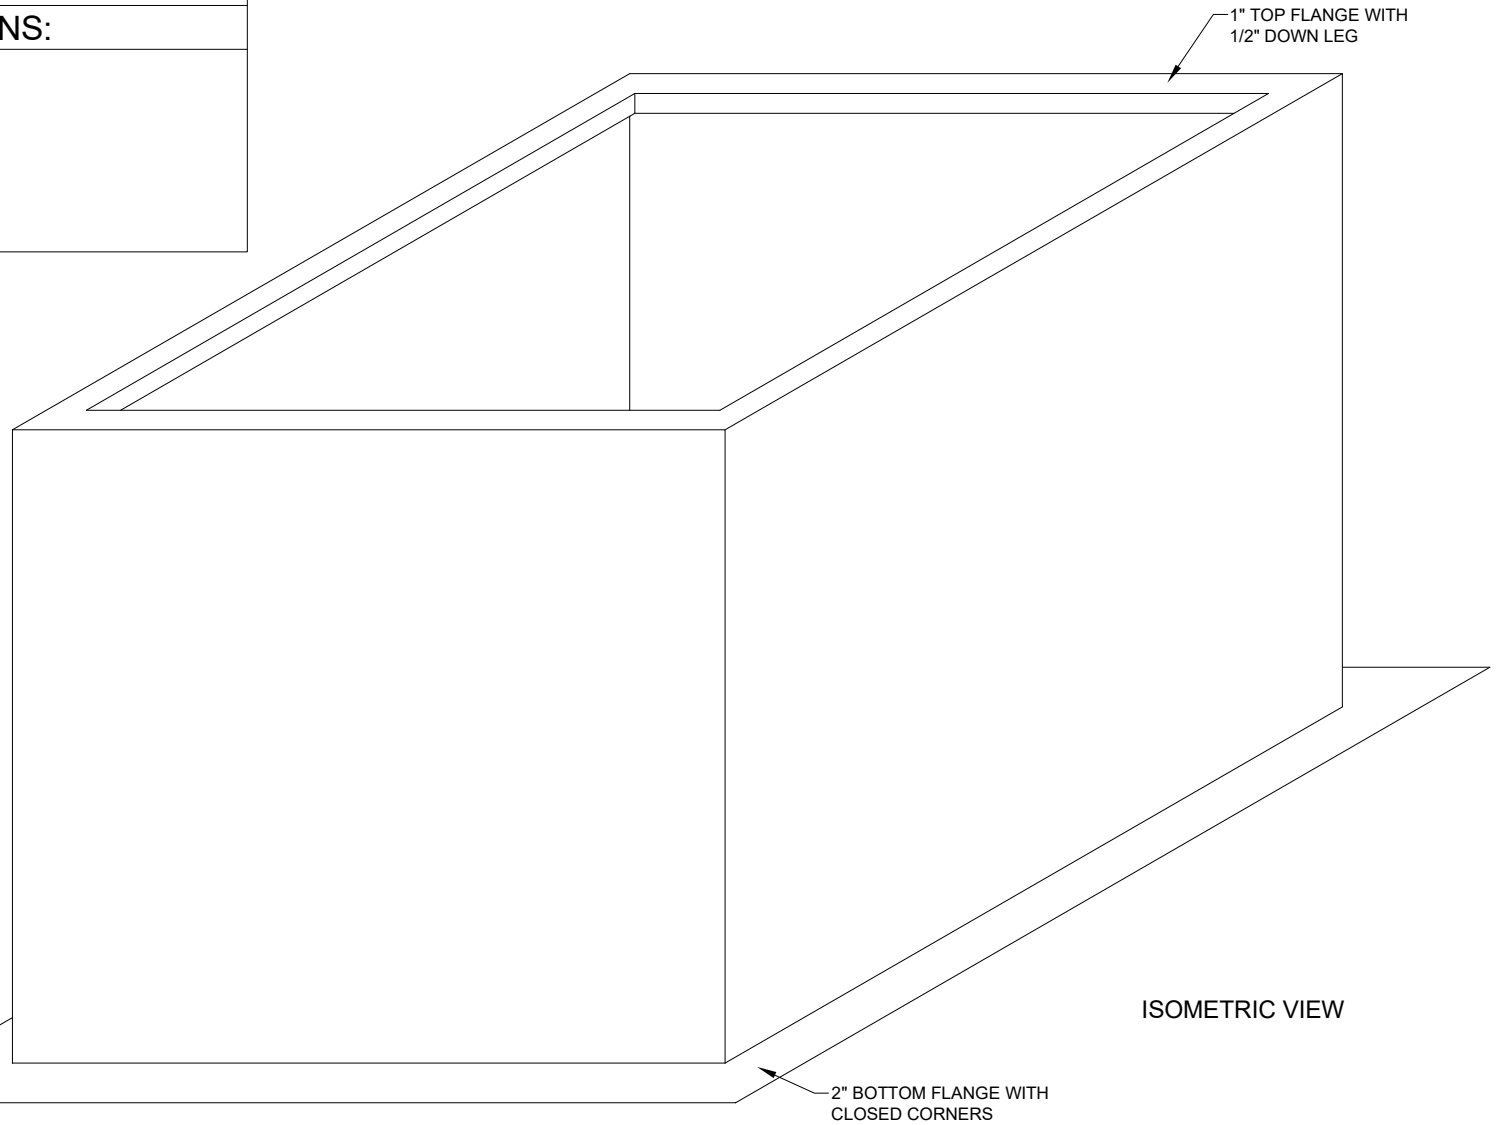


SPECIFICATIONS

- WELDED 18GA GALVANIZED STEEL
- 1" DUCT BOARD INSULATION
- CUSTOMER SPECIFIED LENGTH AND WIDTH

ROOF CURB OPTIONS:

- HEIGHT
- MATERIAL
- THICKNESS OF INSULATION
- 1-1/2" WOOD NAILER ON TOP
- BOTTOM FLANGE SIZE

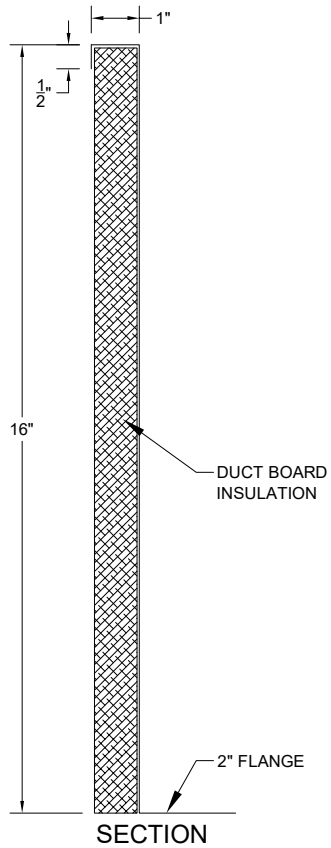

Customer:	*	Subject:	
Contact:	*		
Job Name:	*		
Estimate #:	*		

Roof Curb

DWG: RSE	N.T.S.	Not for Shop Drawings	Date: *	Drawing: 1	Revision: 1
----------	--------	-----------------------	---------	------------	-------------